


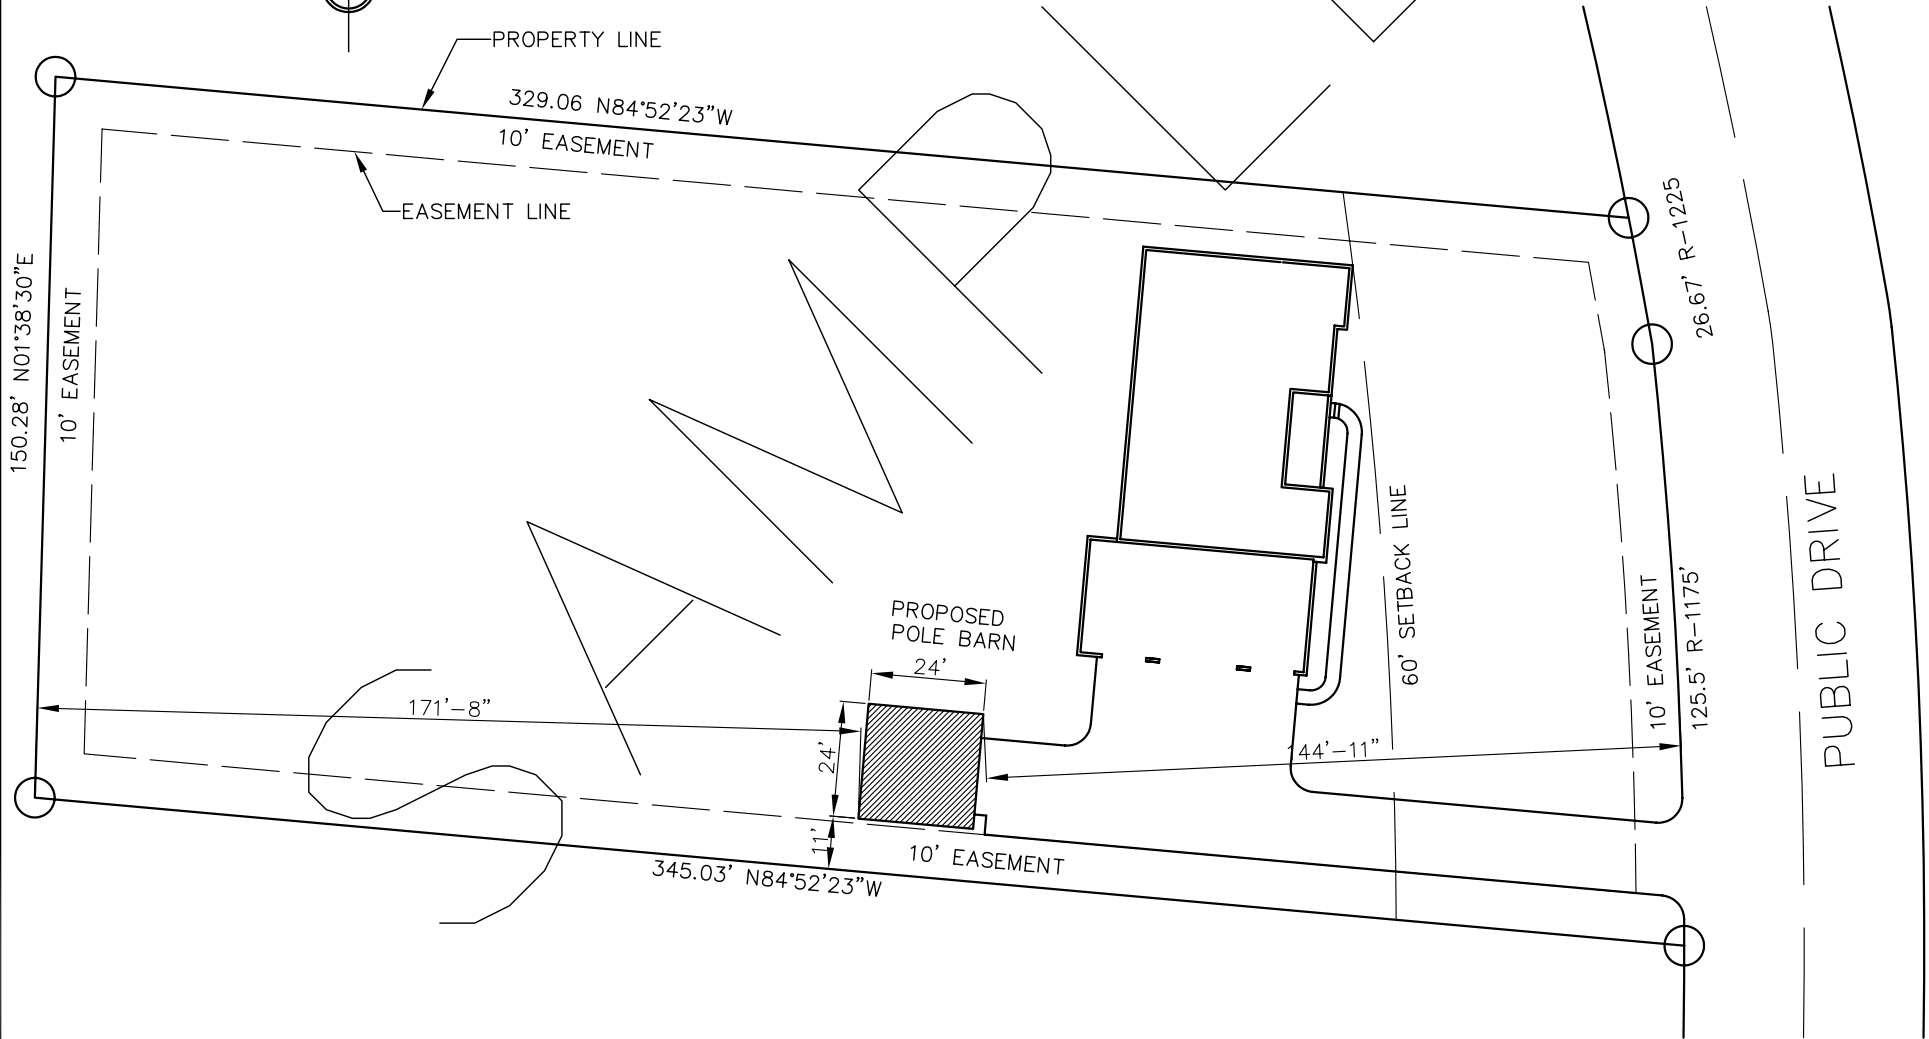

PARCEL # 000000000000000000
SUBDIVISION: PUBLIC SUBDIVISION
LOT # 000
ADDRESS: 351 PUBLIC DRIVE

SHEET INDEX:	
SHEET 1	PLOT PLAN
SHEET 2	FLOOR PLAN
SHEET 3	EXTERIOR VIEWS
SHEET 4	WALL SECTION



OWNER:
JOHN Q. PUBLIC
351 PUBLIC DR.
DAYTON, OHIO 45449

DRAWN BY: DOE DRAFTING SERVICE
JOHN DOE, 451 MAIN STREET
DAYTON, OHIO 45459
PH. (937) 000-0000


PROJECT:
POLE BARN

DRAWING:
PLOT PLAN

DATE:
00/00/00

SCALE
1" = 40'

SHEET NO.
1 of 4

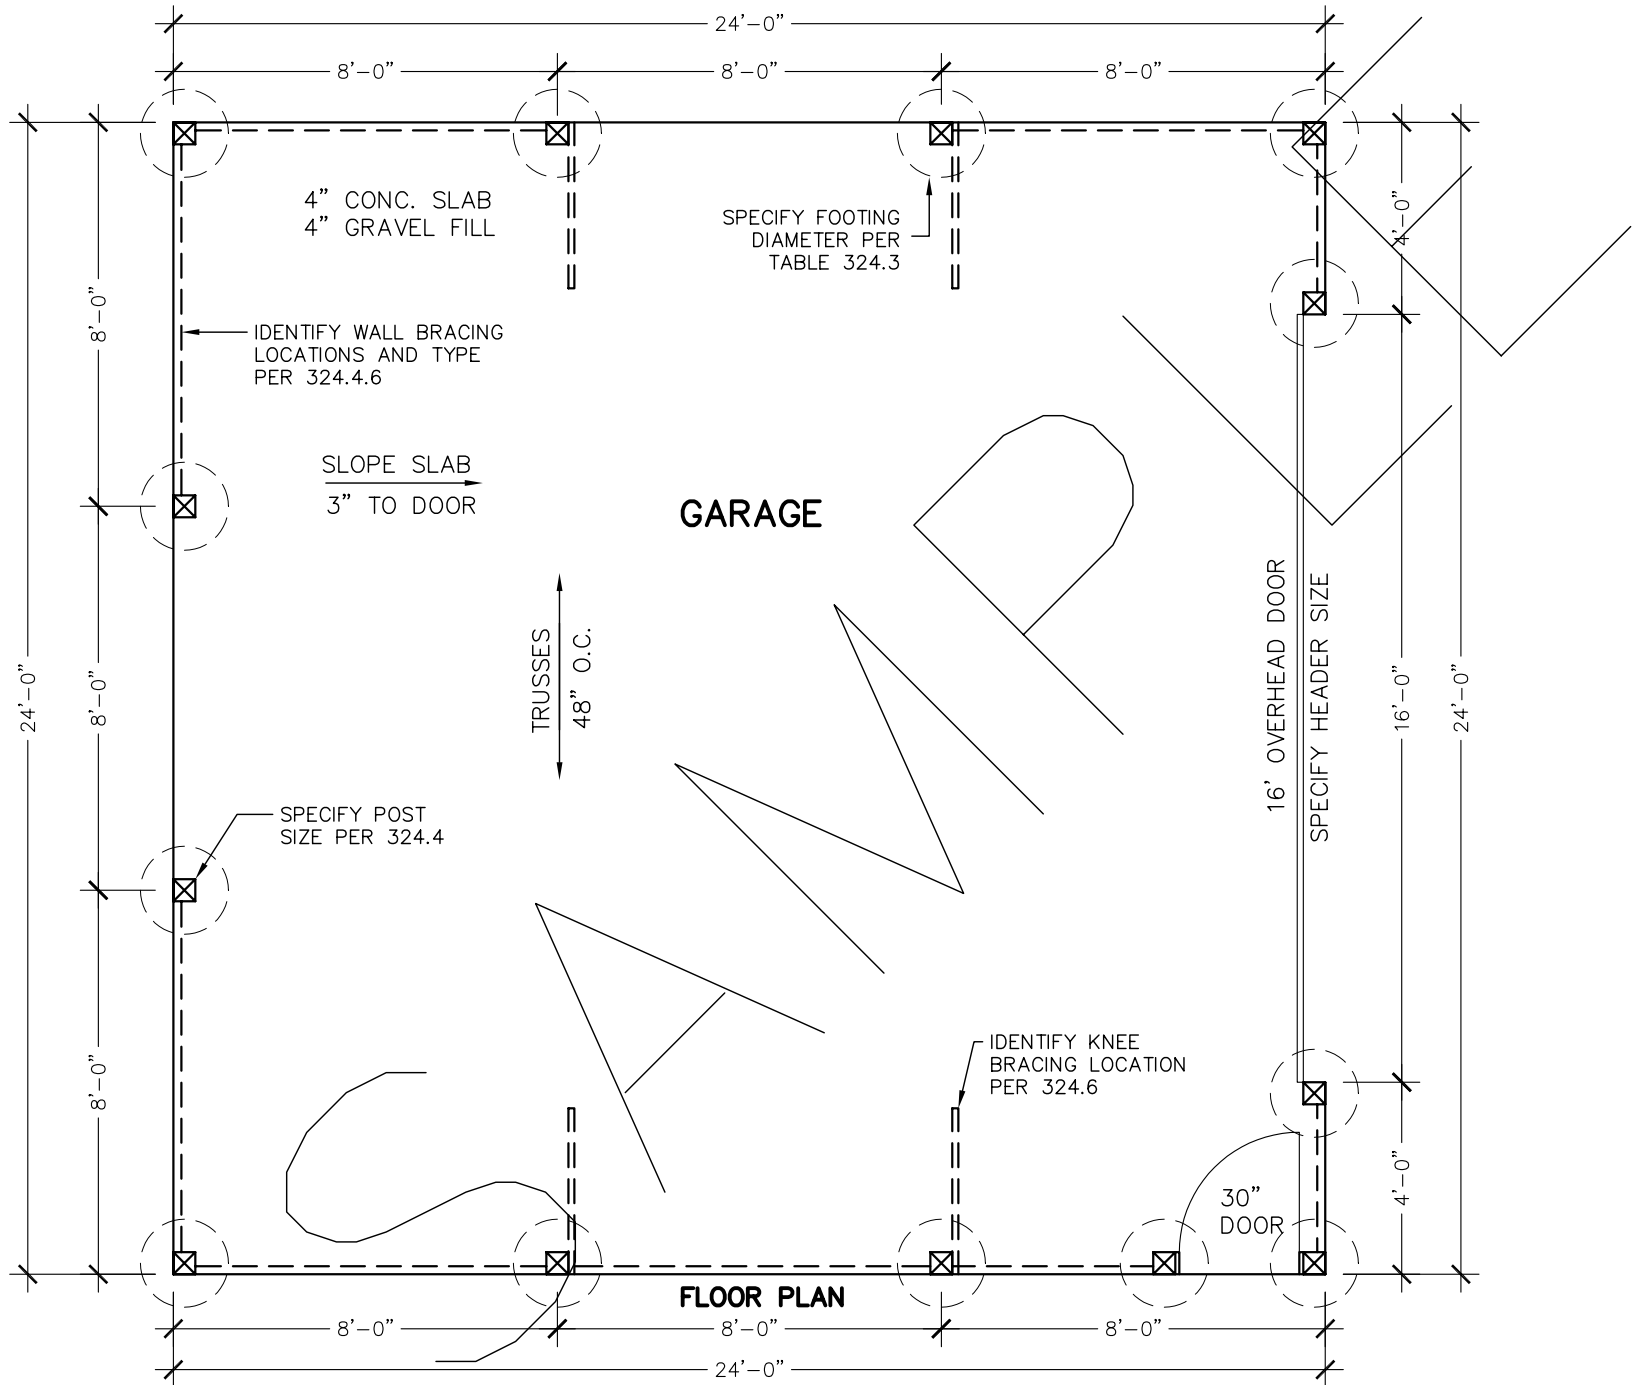

OWNER:
JOHN Q. PUBLIC
351 PUBLIC DRIVE
DAYTON, OHIO 45449

DRAWN BY: DOE DRAFTING SERVICE
JOHN DOE, 451 MAIN STREET
DAYTON, OHIO 45459
PH. (937) 000-0000


PROJECT:
POLE BARN

DRAWING:
FLOOR PLAN


DATE:
00/00/0000

SCALE
1/4" = 1'


SHEET NO.
2 of 4

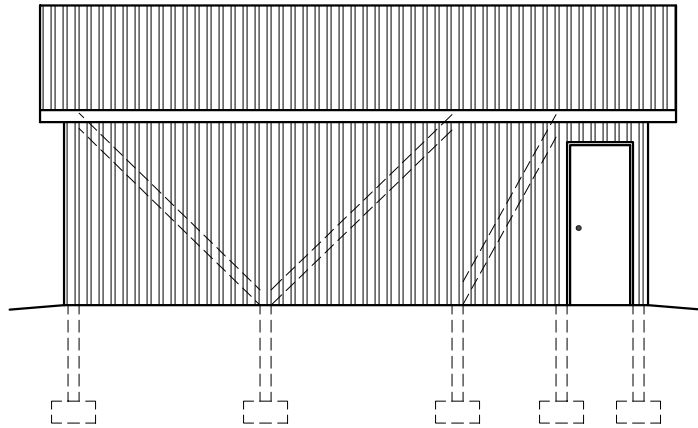


LEFT ELEVATION

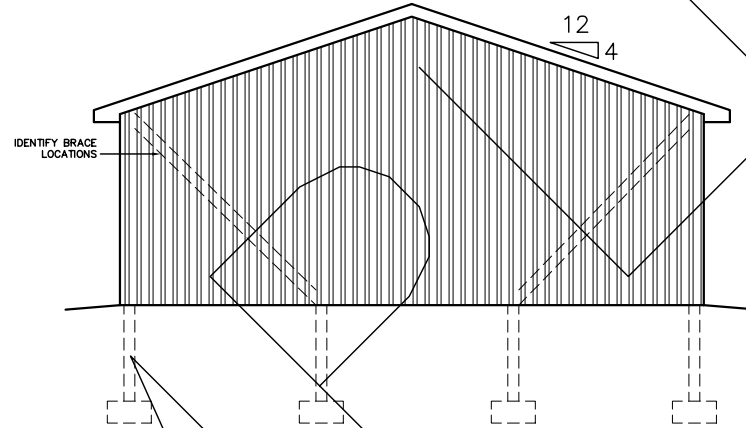

REAR ELEVATION

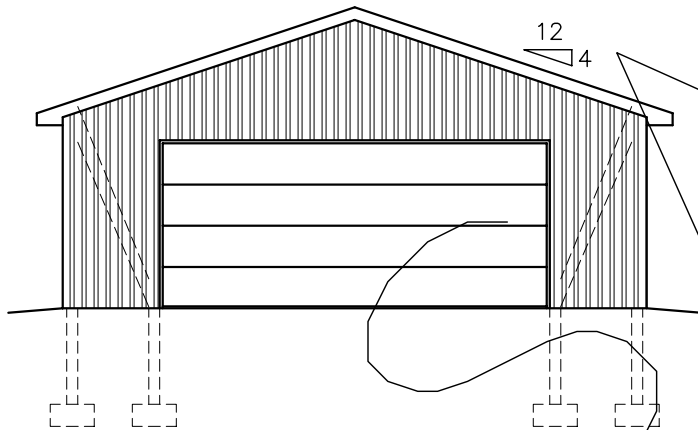

FRONT ELEVATION

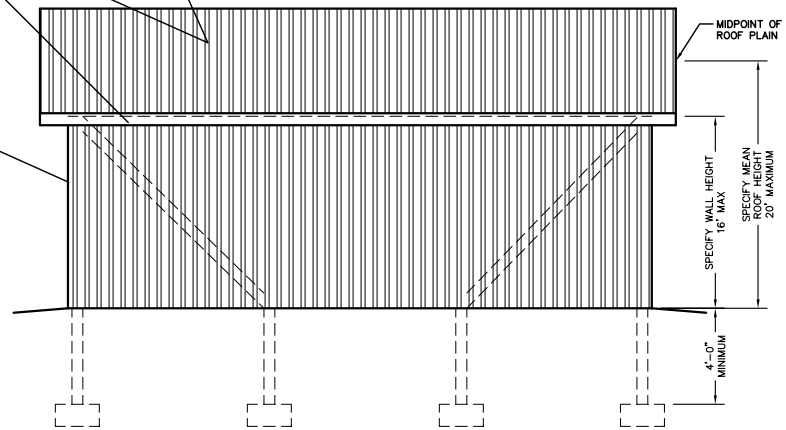

RIGHT ELEVATION

OWNER:
JOHN Q. PUBLIC
351 PUBLIC DRIVE
DAYTON, OHIO 45449

DRAWN BY: DOE DRAFTING SERVICE
JOHN DOE, 451 MAIN STREET
DAYTON, OHIO 45459
PH. (937) 000-0000


PROJECT:
POLE BARN

DRAWING:
RIGHT ELEVATION
LEFT ELEVATION

DATE:
00/00/0000

SCALE
1/8" = 1'

SHEET NO.
3 of 4

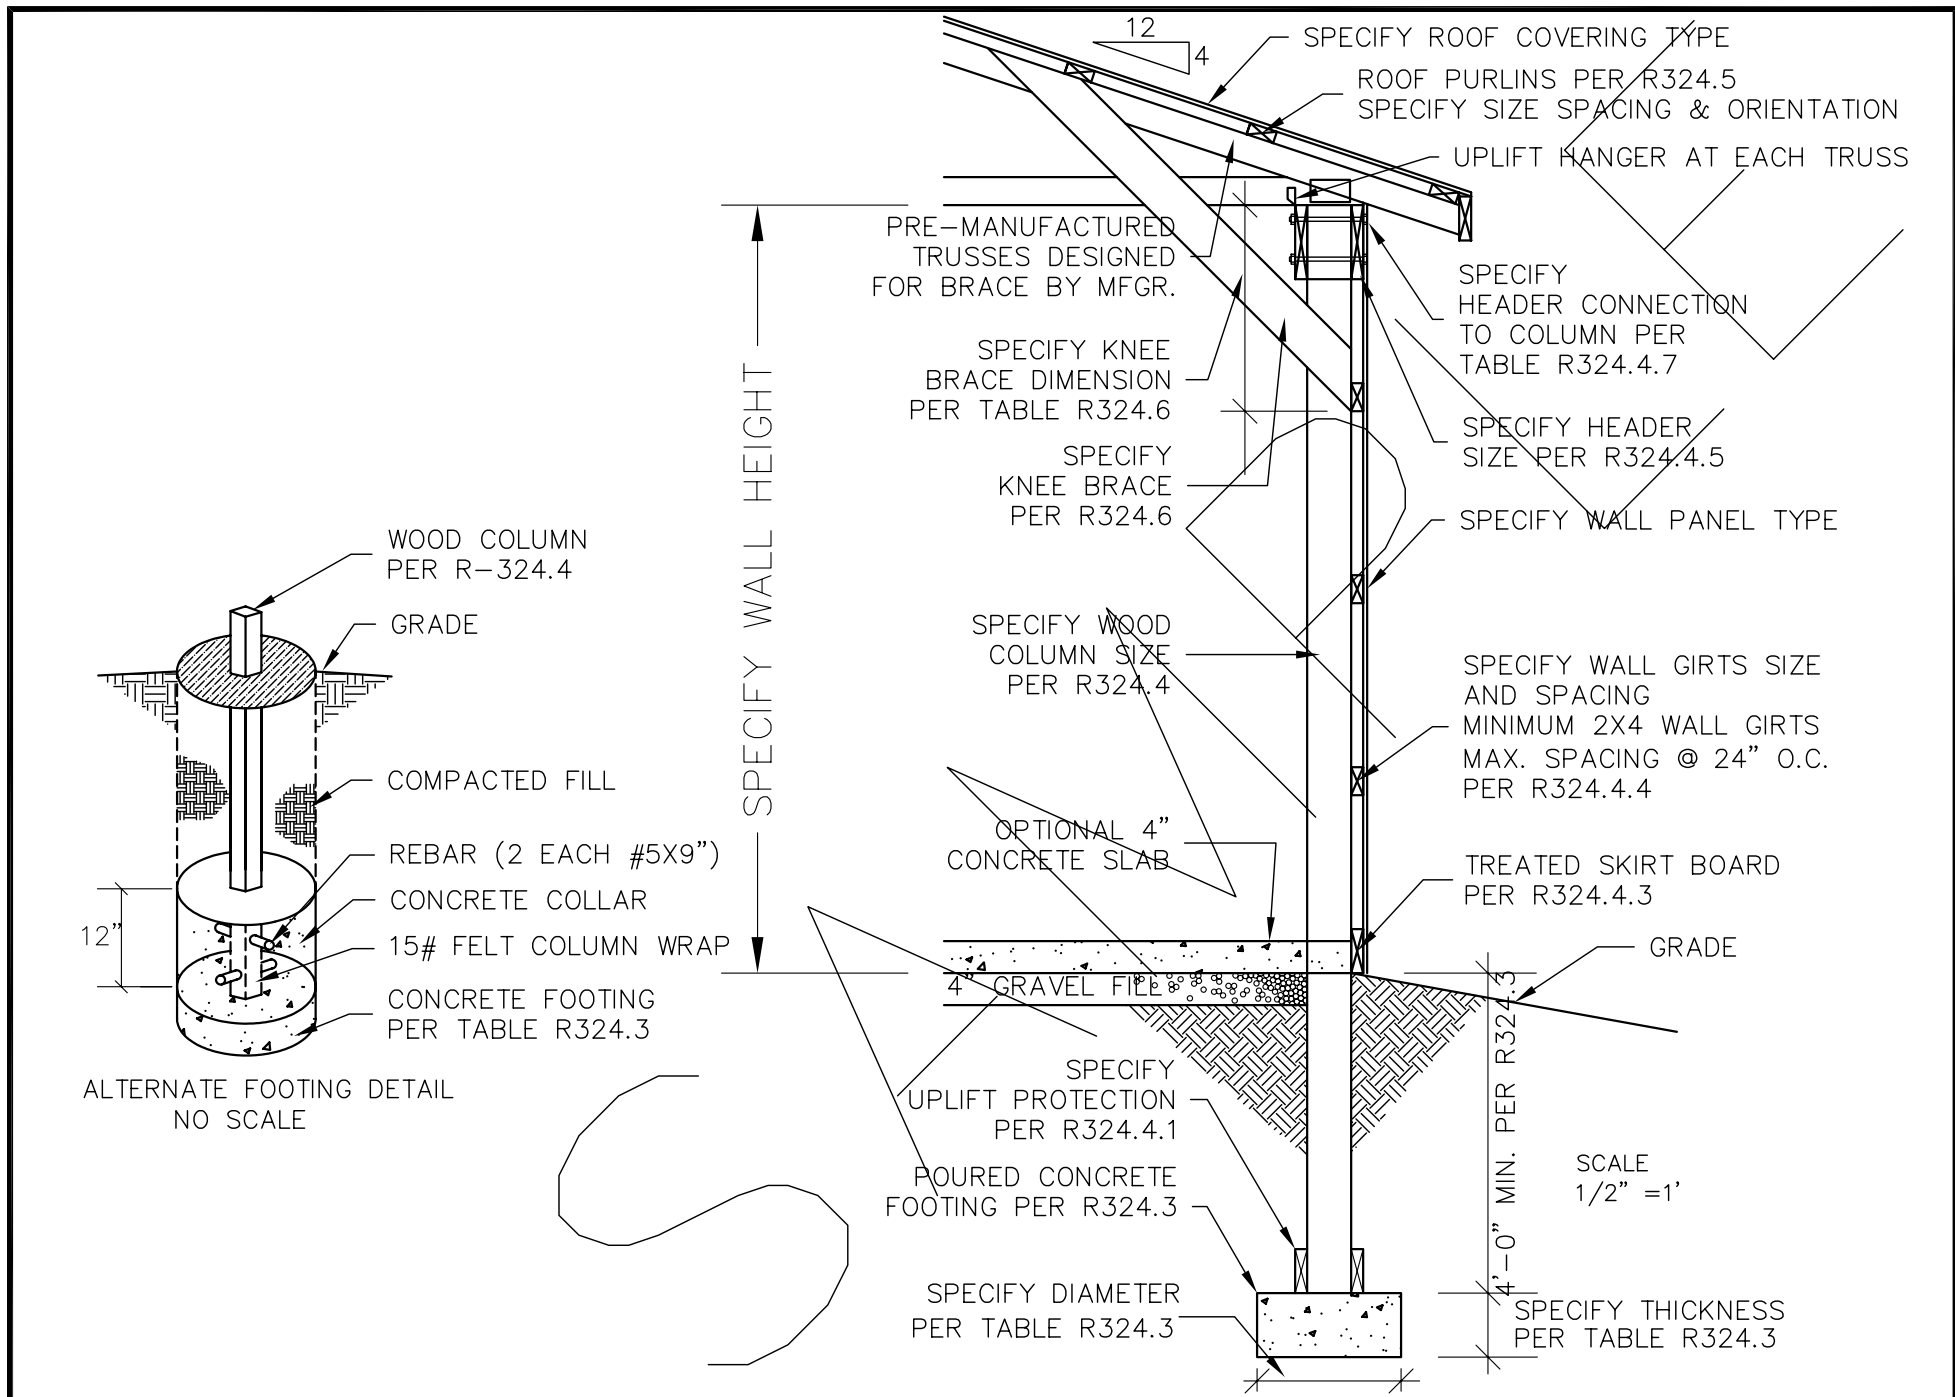

OWNER:
JOHN Q. PUBLIC
351 PUBLIC DRIVE
DAYTON, OHIO 45449

DRAWN BY: DOE DRAFTING SERVICE
JOHN DOE, 451 MAIN STREET
DAYTON, OHIO 45459
PH. (937) 000-0000

PROJECT:
POLE BARN

DRAWING:
CROSS SECTION
ALTERNATE FOOTING DETAIL

DATE:
00/00/0000

SCALE
NOTED

SHEET NO.
4 of 4