


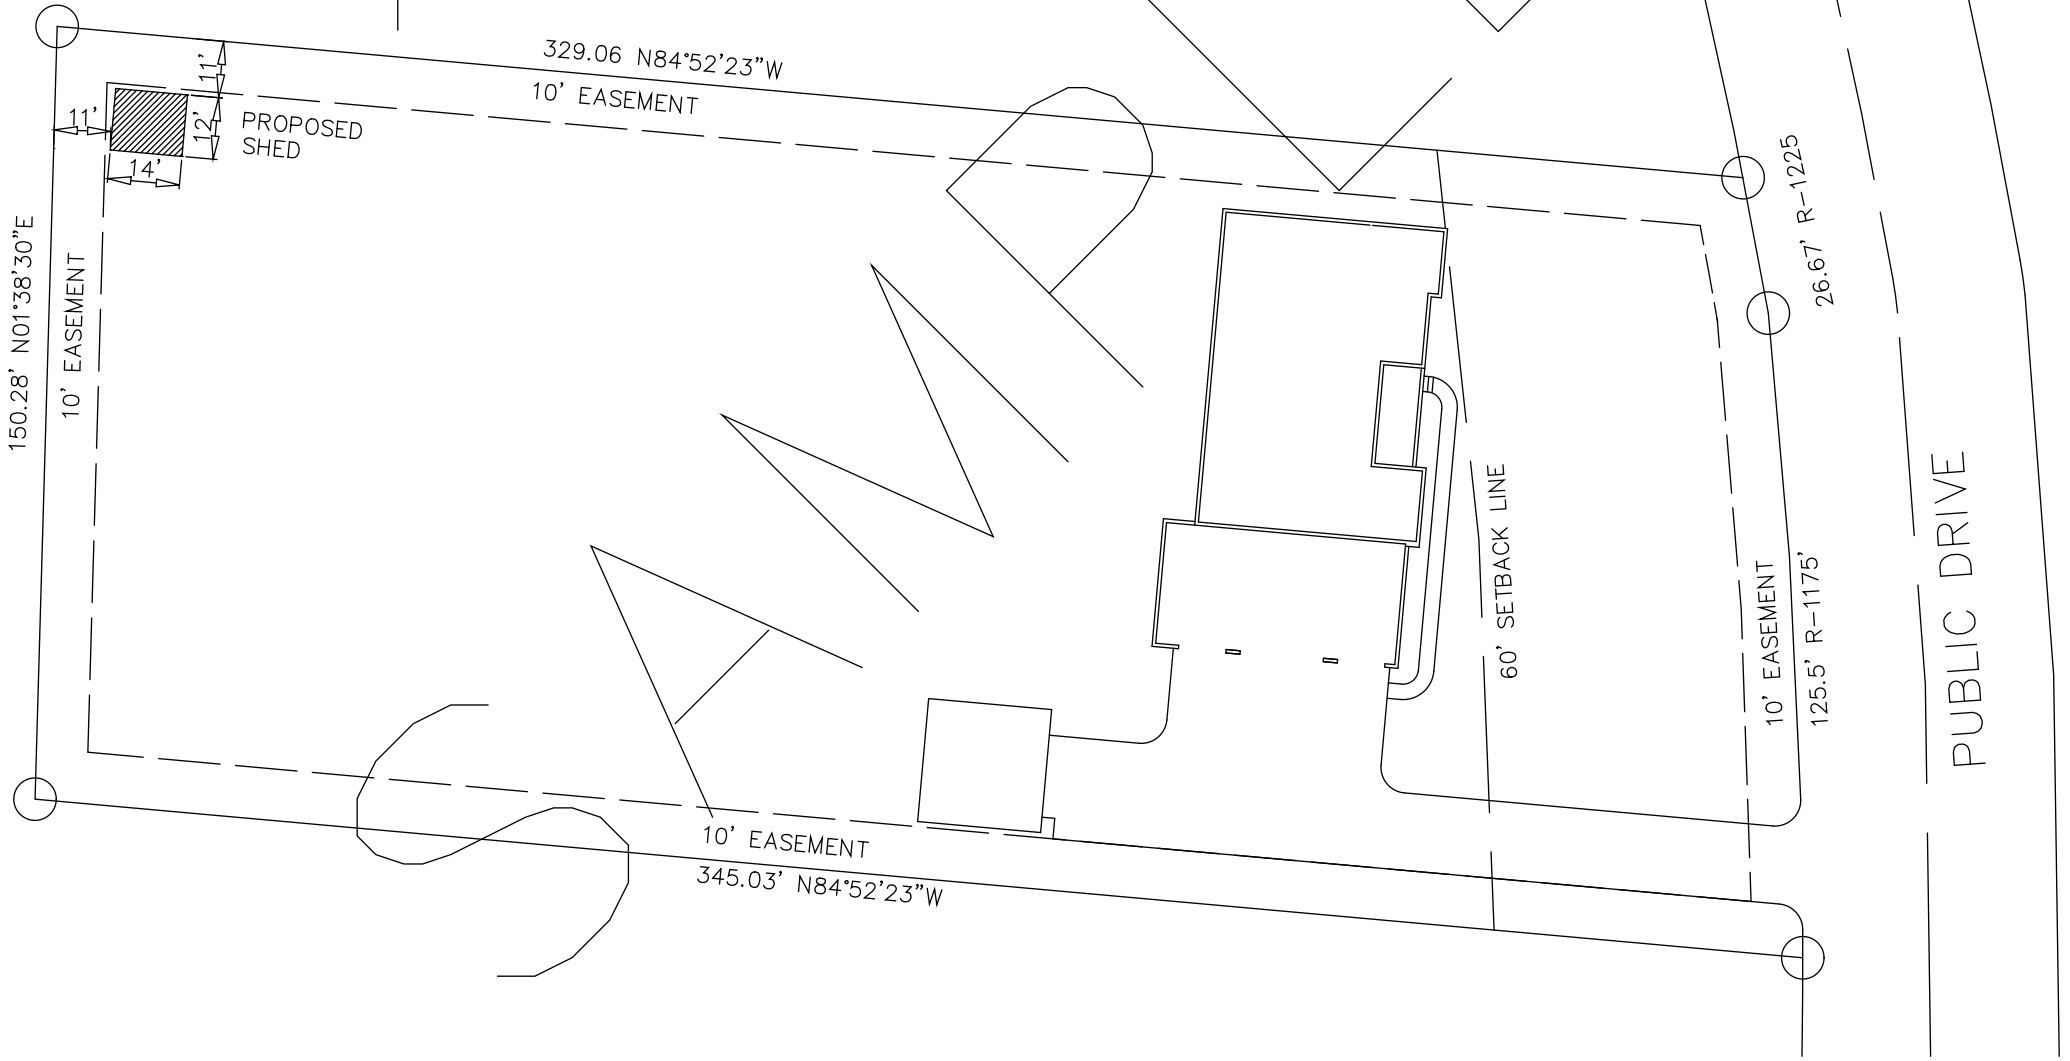

PARCEL # 0000000000000000
SUBDIVISION: PUBLIC SUBDIVISION
LOT # 000
ADDRESS: 351 PUBLIC DRIVE

SHEET INDEX:	
SHEET 1	PLOT PLAN
SHEET 2	FLOOR FRAMING PLAN EXTERIOR VIEWS THROUGH SECTION



OWNER:
JOHN Q. PUBLIC
351 PUBLIC DR.
DAYTON, OHIO 45449

DRAWN BY: DOE DRAFTING SERVICE
JOHN DOE, 451 MAIN STREET
DAYTON, OHIO 45459
PH. (937) 000-0000


PROJECT: SHED

DRAWING:
PLOT PLAN



DATE:
00/00/00

SCALE
1" = 40'


SHEET NO.
1 of 2

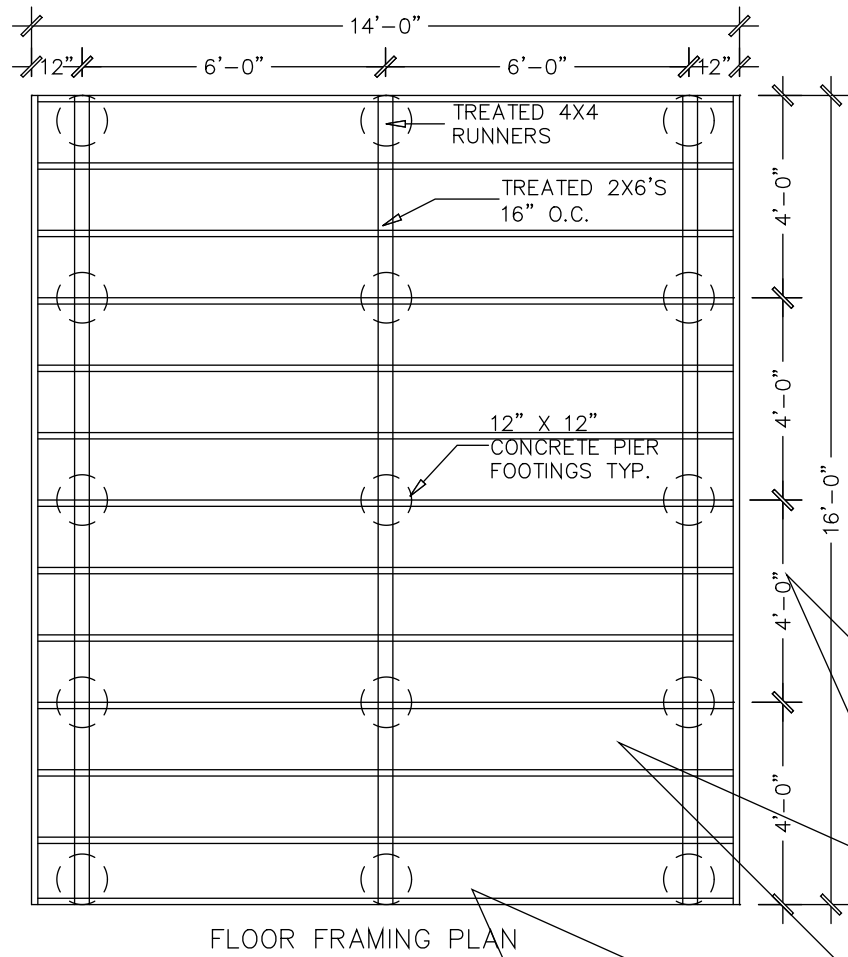


FLOOR FRAMING PLAN

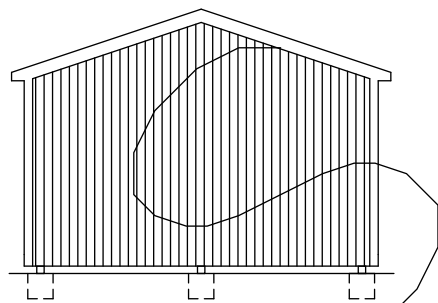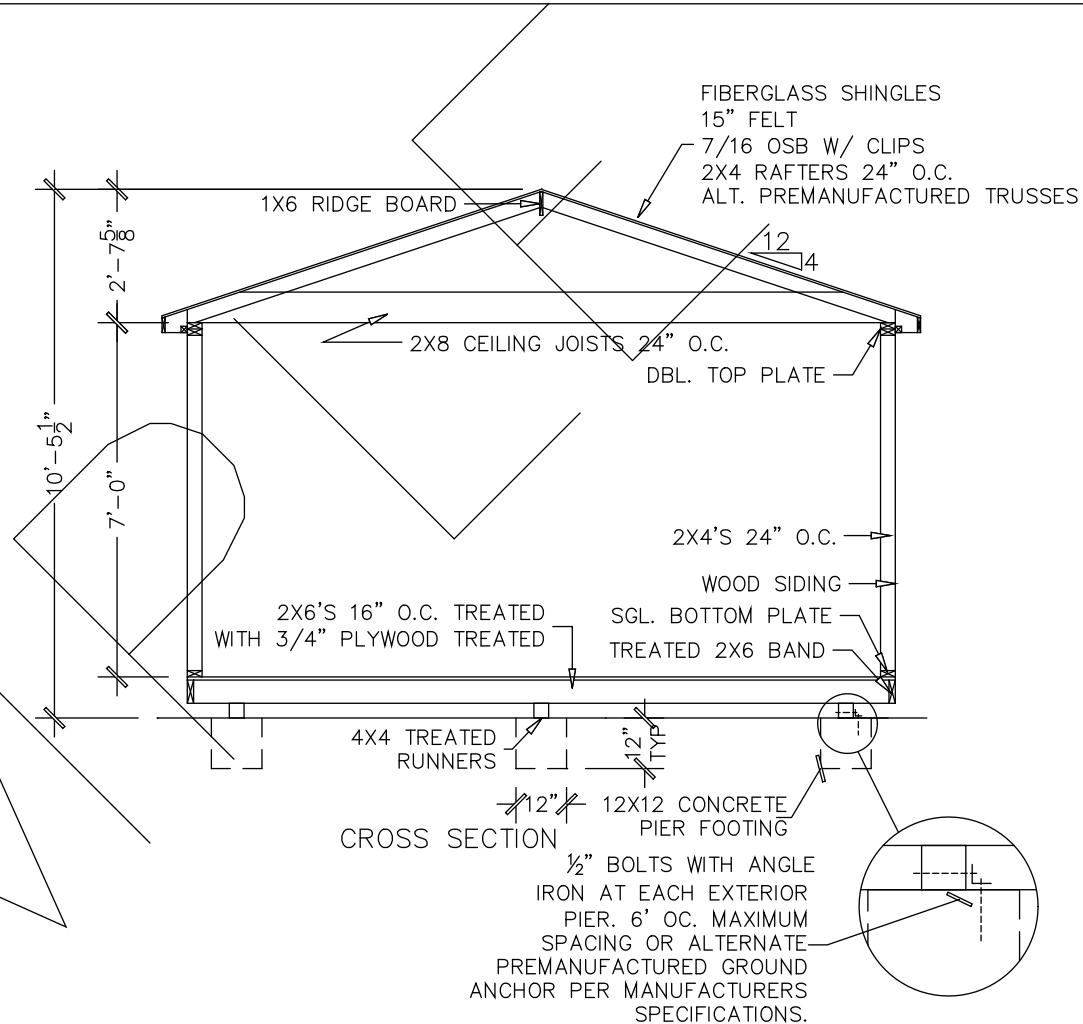


REAR ELEVATION
SCALE: 1/8" = 1'

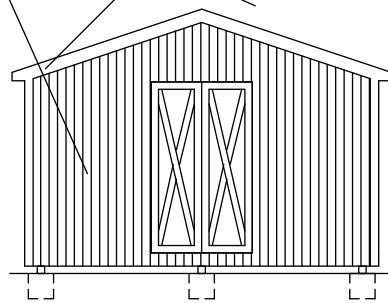

FRONT ELEVATION
SCALE: 1/8" = 1'

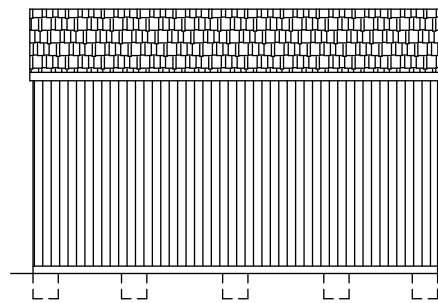

LEFT ELEVATIONS
SCALE: 1/8" = 1'

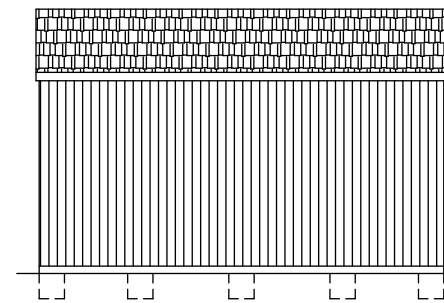

RIGHT ELEVATIONS
SCALE: 1/8" = 1'

OWNER:
JOHN Q. PUBLIC
351 PUBLIC DRIVE
DAYTON, OHIO 45449

DRAWN BY: DOE DRAFTING SERVICE
JOHN DOE, 451 MAIN STREET
DAYTON, OHIO 45459
PH. (937) 000-0000

PROJECT: SHED

DRAWING:
FLOOR FRAMING PLAN
CROSS SECTION
EXTERIOR ELEVATIONS

DATE:
00/00/0000

SCALE
1/4" = 1'

SHEET NO.
2 of 2