


PARCEL # 0000000000000000
 SUBDIVISION: PUBLIC SUBDIVISION
 LOT # 000
 ADDRESS: 351 PUBLIC DRIVE

SHEET INDEX:	
SHEET 1	PLOT PLAN
SHEET 2	FLOOR PLAN, WALL SECTION FOUNDATION PLAN
SHEET 3	LEFT & REAR ELEVATION
SHEET 4	RIGHT ELEVATION

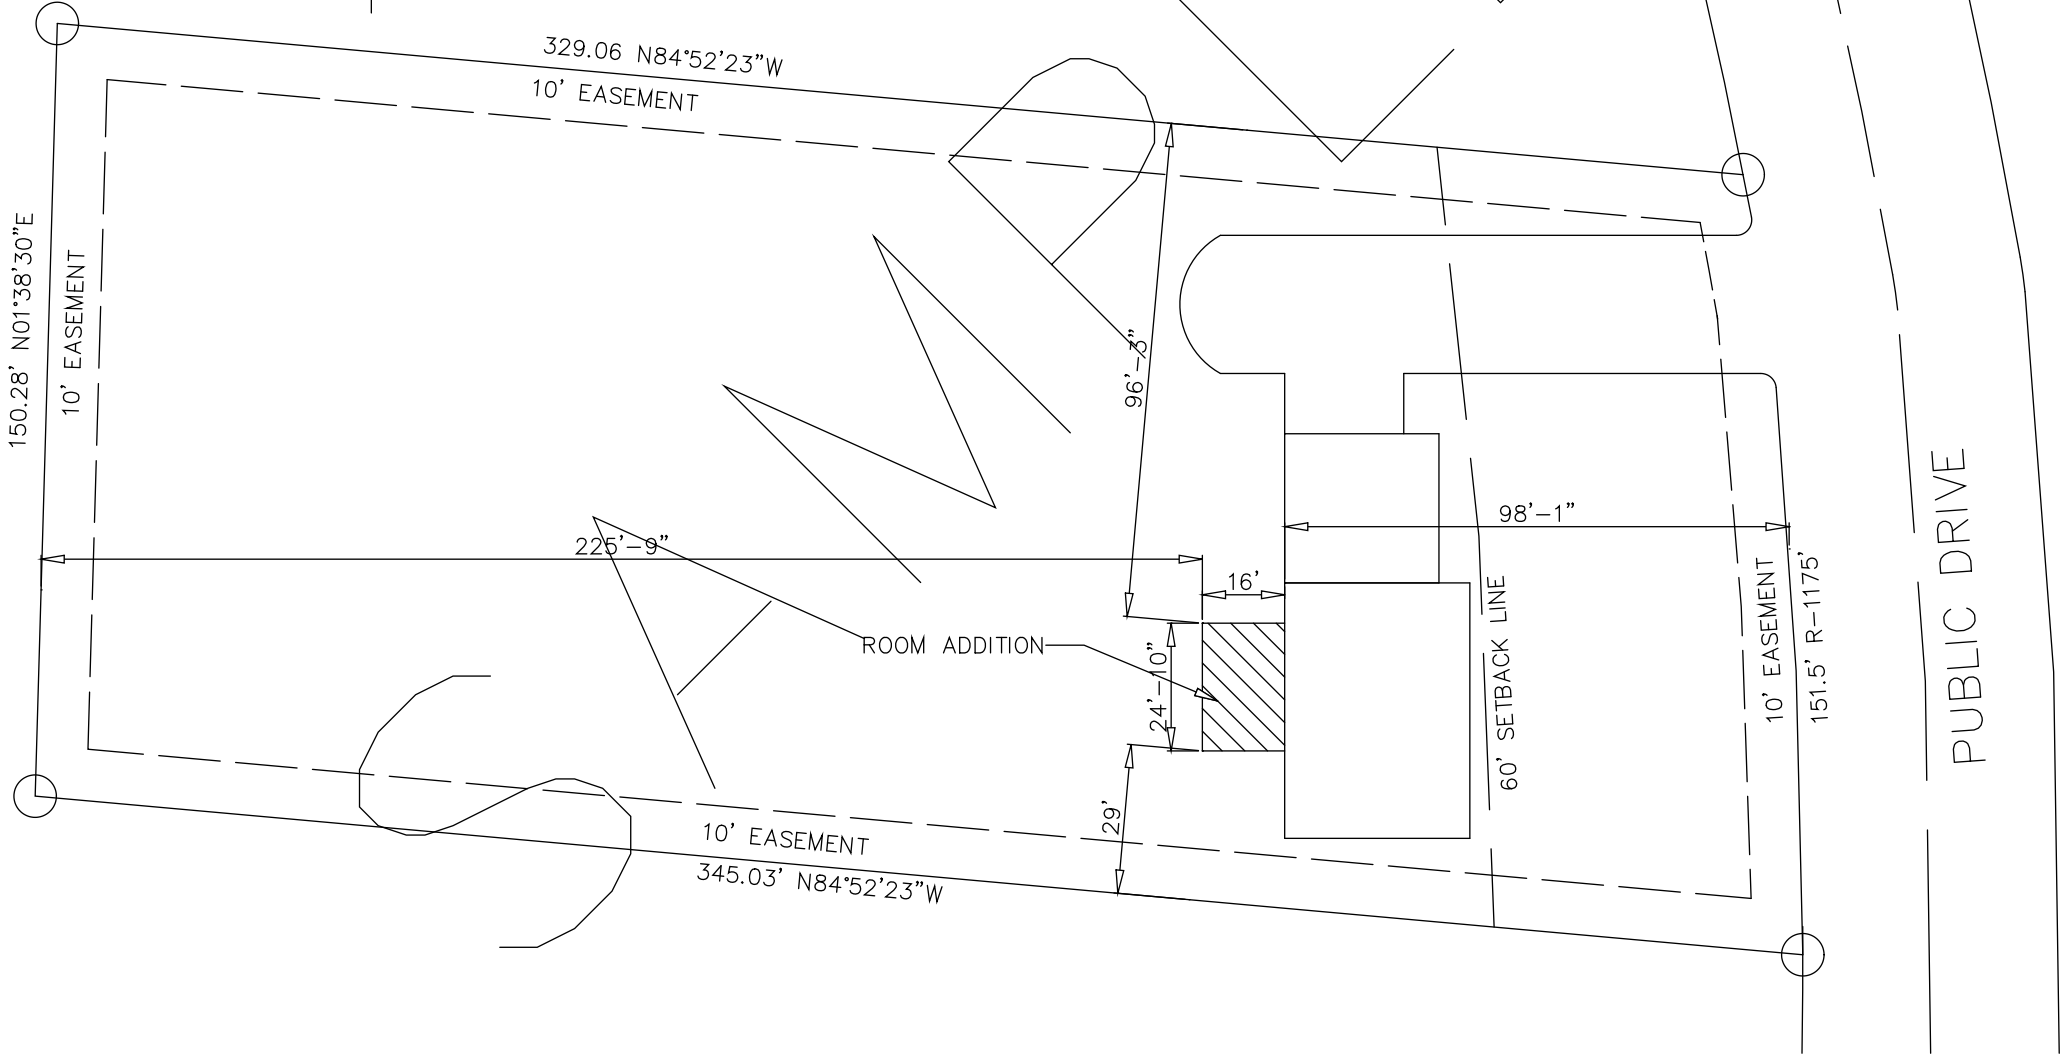

OWNER:
 JOHN Q. PUBLIC
 351 PUBLIC DR.
 DAYTON, OHIO 45449

DRAWN BY: DOE DRAFTING SERVICE
 JOHN DOE, 451 MAIN STREET
 DAYTON, OHIO 45459
 PH. (937) 000-0000



PROJECT:
 ROOM ADDITION

DRAWING:
 PLOT PLAN


DATE:
 00/00/00

SCALE
 1" = 40'


SHEET NO.
 1 of 4

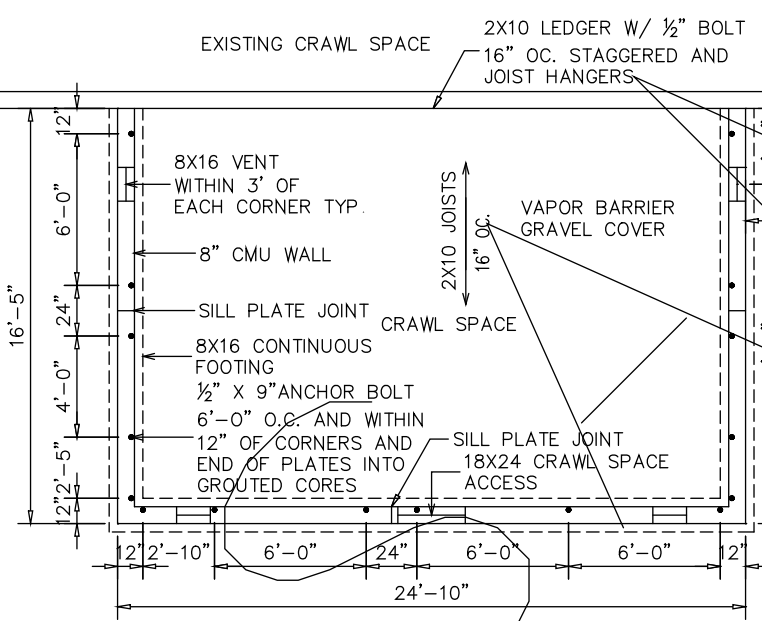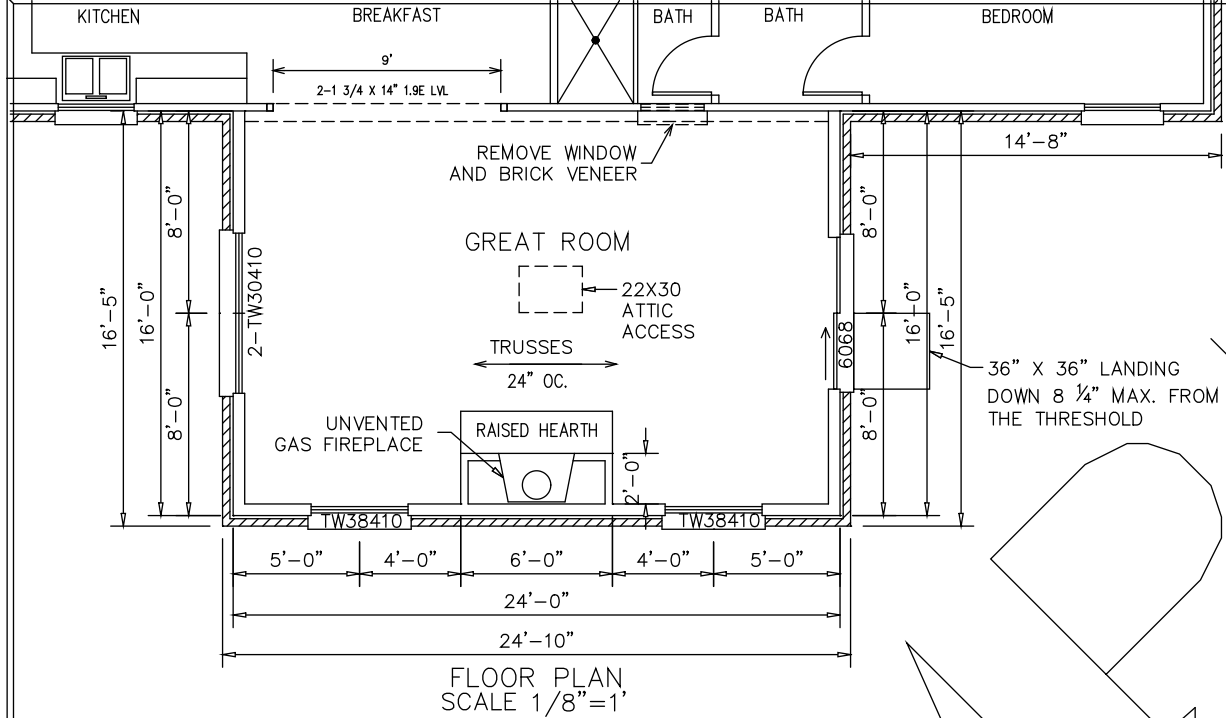


- NOTES:**
1. THIS DRAWING COMPLIES WITH THE 2006 OHIO RESIDENTIAL CODE.
 2. ALL HEADERS/BEAMS ARE DBL. 2X10 UNLESS NOTED OTHERWISE.
 3. EXISTING BATHROOM WHERE WINDOWS ARE BEING DELETED MUST HAVE BATH FANS VENTED DIRECTLY TO THE OUTSIDE
 4. ADD HARD WIRED AND INTERCONNECTED SMOKE DETECTOR TO THE EXISTING HOUSE IN ALL BEDROOMS, OUTSIDE THE BEDROOMS AND ON EACH LEVEL.

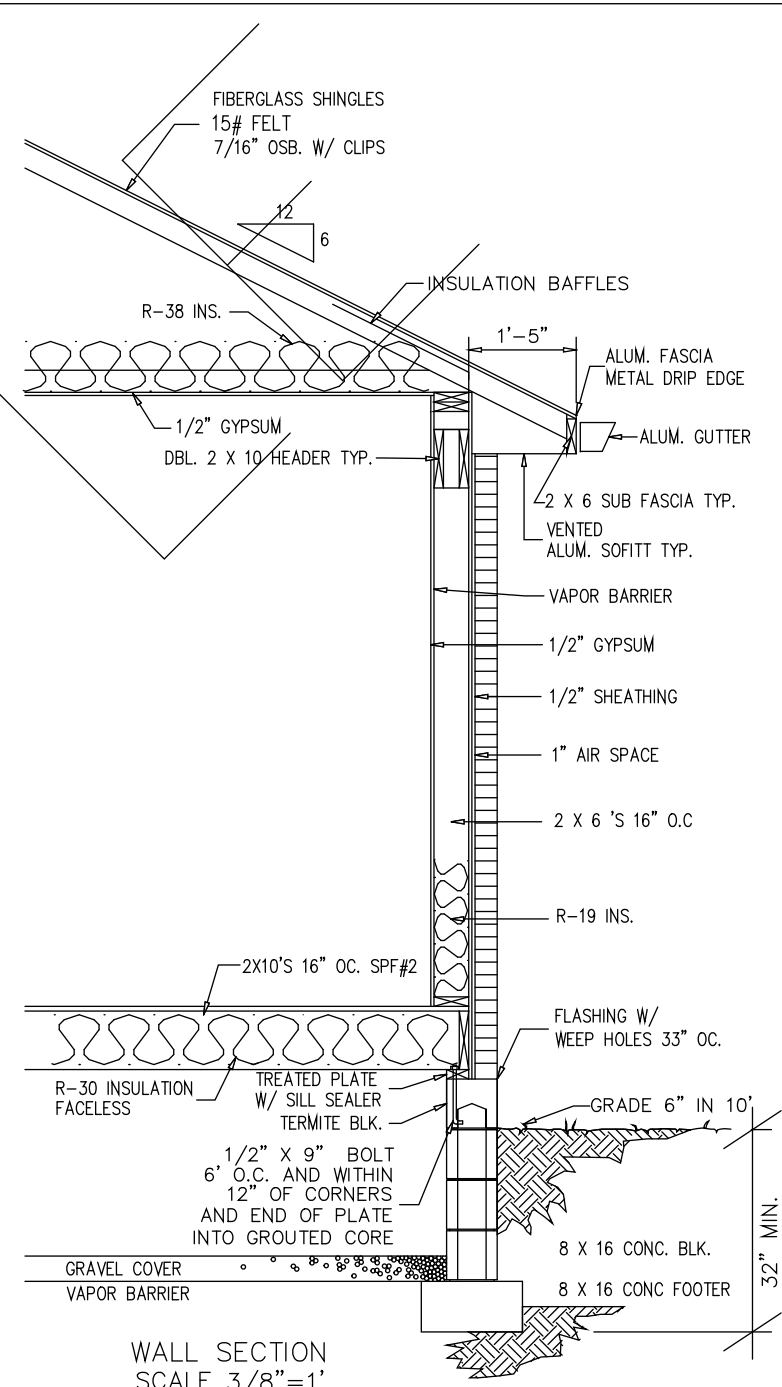

<p>OWNER: JOHN Q. PUBLIC 351 PUBLIC DRIVE DAYTON, OHIO 45449</p>	<p>DRAWN BY: DOE DRAFTING SERVICE JOHN DOE, 451 MAIN STREET DAYTON, OHIO 45459 PH. (937) 000-0000</p>	<p>PROJECT: ROOM ADDITION</p>	<p>DRAWING: FLOOR PLAN FOUNDATION PLAN WALL SECTION</p>	<p>DATE: 00/00/0000</p>	<p>SCALE NOTED</p>	<p>SHEET NO. 2 of 4</p>
--	---	-----------------------------------	---	-----------------------------	------------------------	-----------------------------

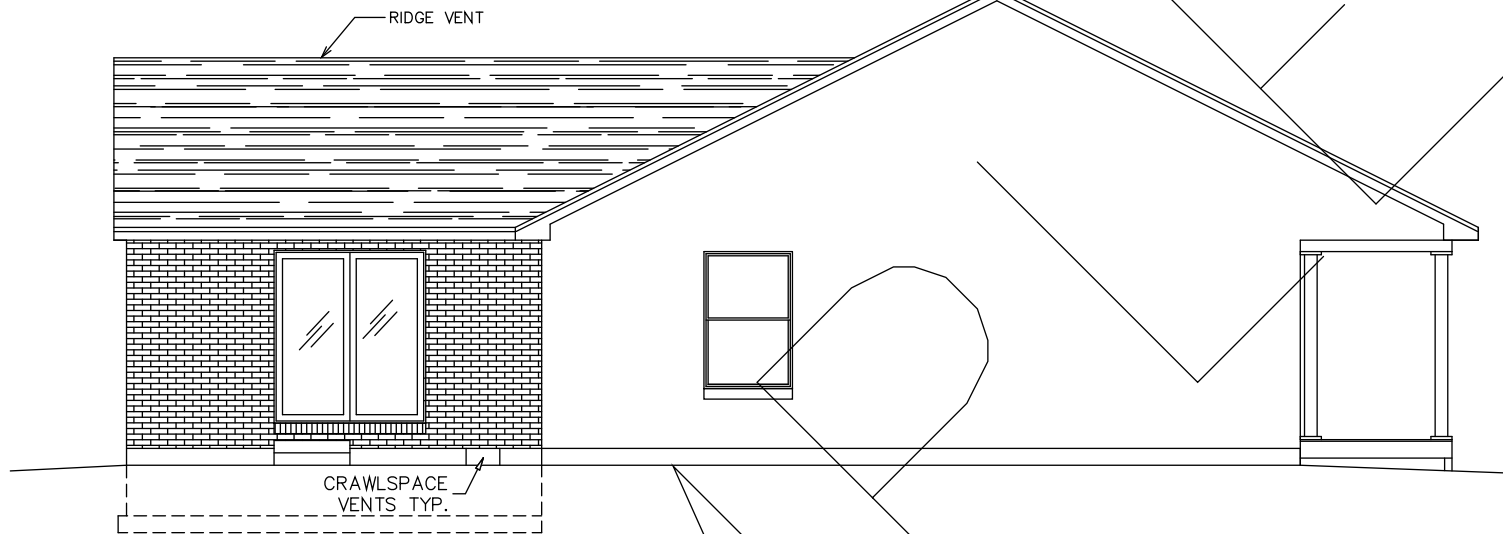

LEFT ELEVATION

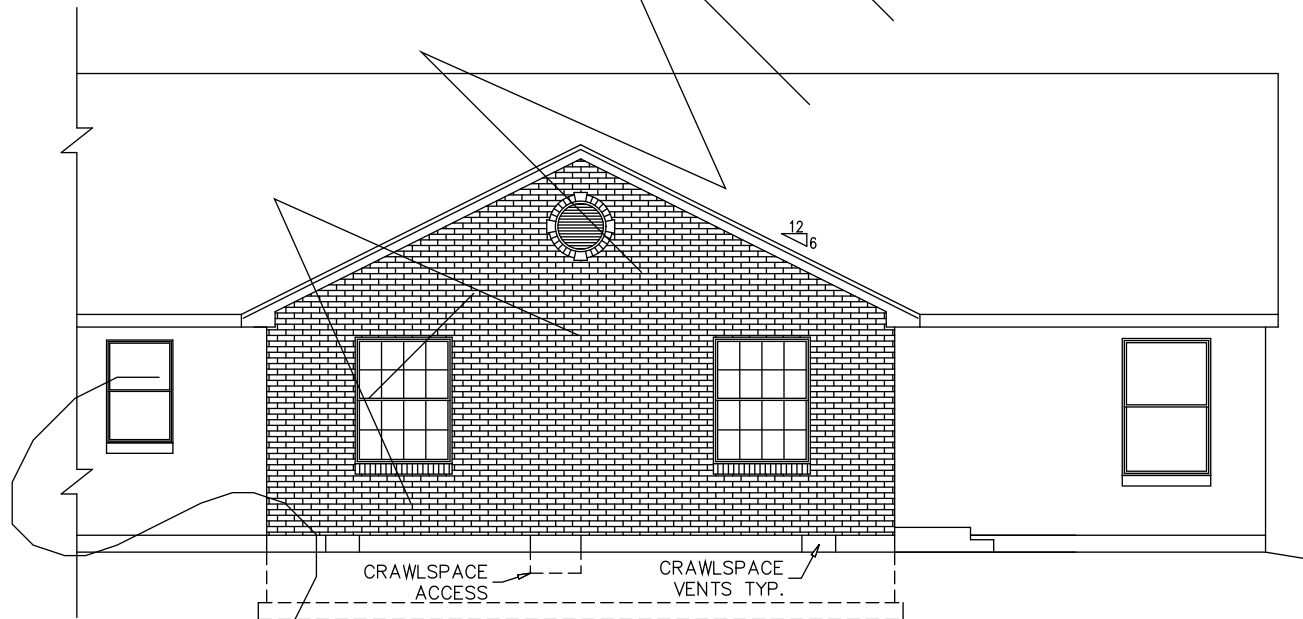

REAR ELEVATION

OWNER:
JOHN Q. PUBLIC
351 PUBLIC DRIVE
DAYTON, OHIO 45449

DRAWN BY: DOE DRAFTING SERVICE
JOHN DOE, 451 MAIN STREET
DAYTON, OHIO 45459
PH. (937) 000-0000


PROJECT:
ROOM ADDITION

DRAWING:
LEFT ELEVATION
REAR ELEVATION

DATE:
00/00/0000

SCALE
1/8" = 1'

SHEET NO.
3 of 4

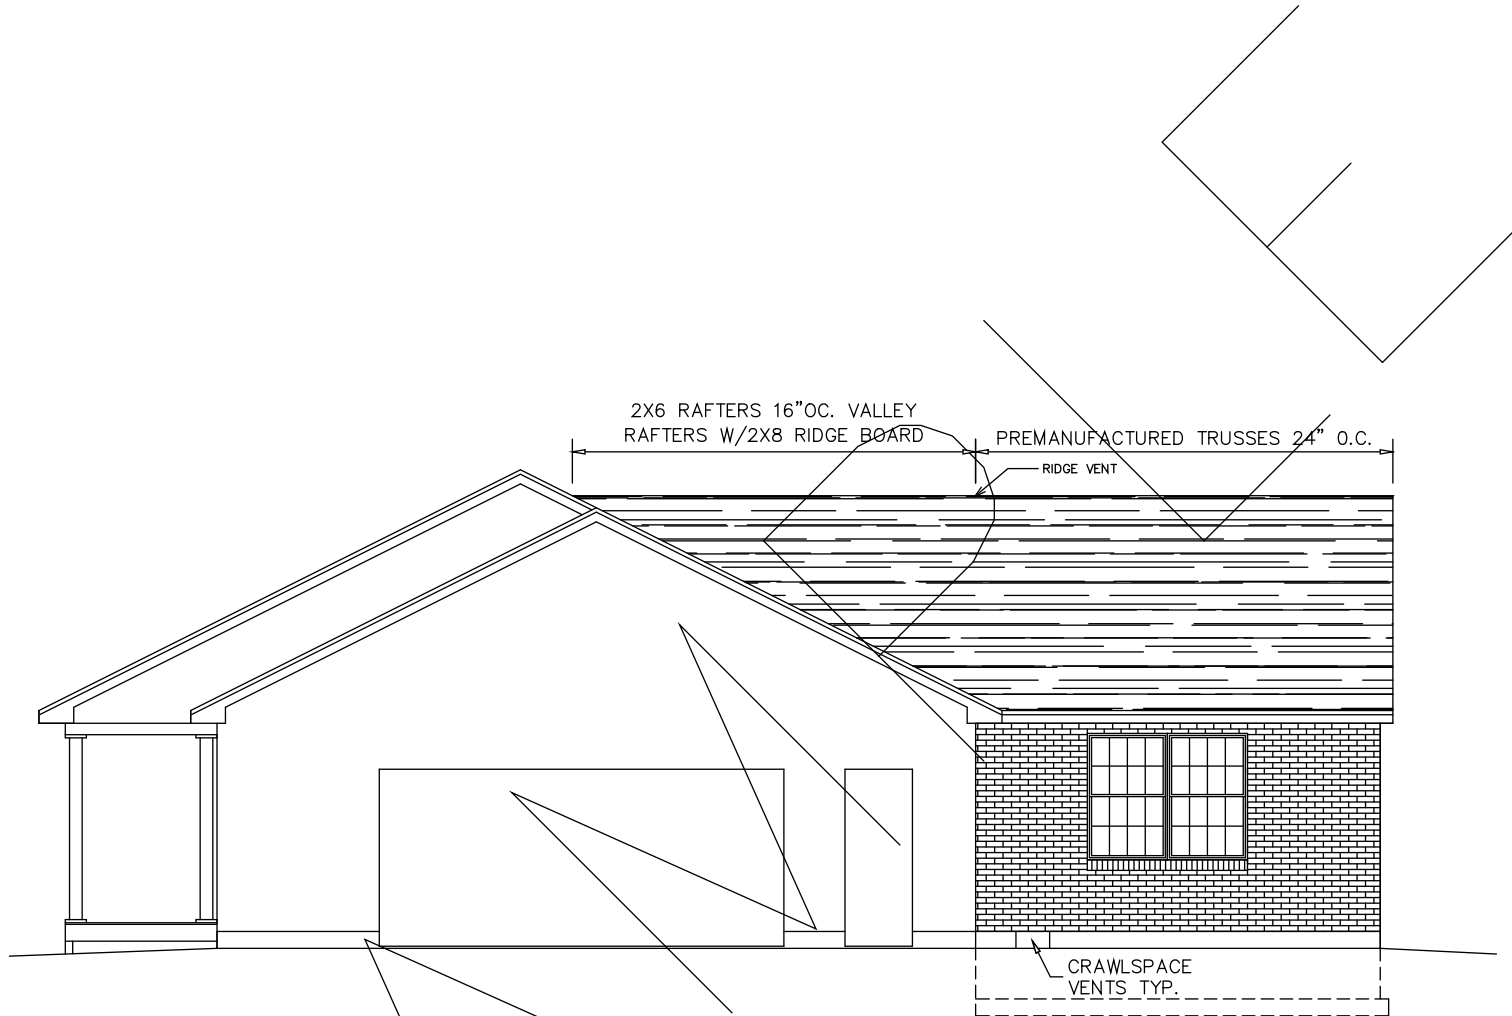

RIGHT ELEVATION

OWNER:
 JOHN Q. PUBLIC
 351 PUBLIC DRIVE
 DAYTON, OHIO 45449

DRAWN BY: DOE DRAFTING SERVICE
 JOHN DOE, 451 MAIN STREET
 DAYTON, OHIO 45459
 PH. (937) 000-0000

PROJECT:
 ROOM ADDITION

DRAWING:
 RIGHT ELEVATION

DATE:
 00/00/0000

SCALE
 1/8" = 1'

SHEET NO.
 4 of 4